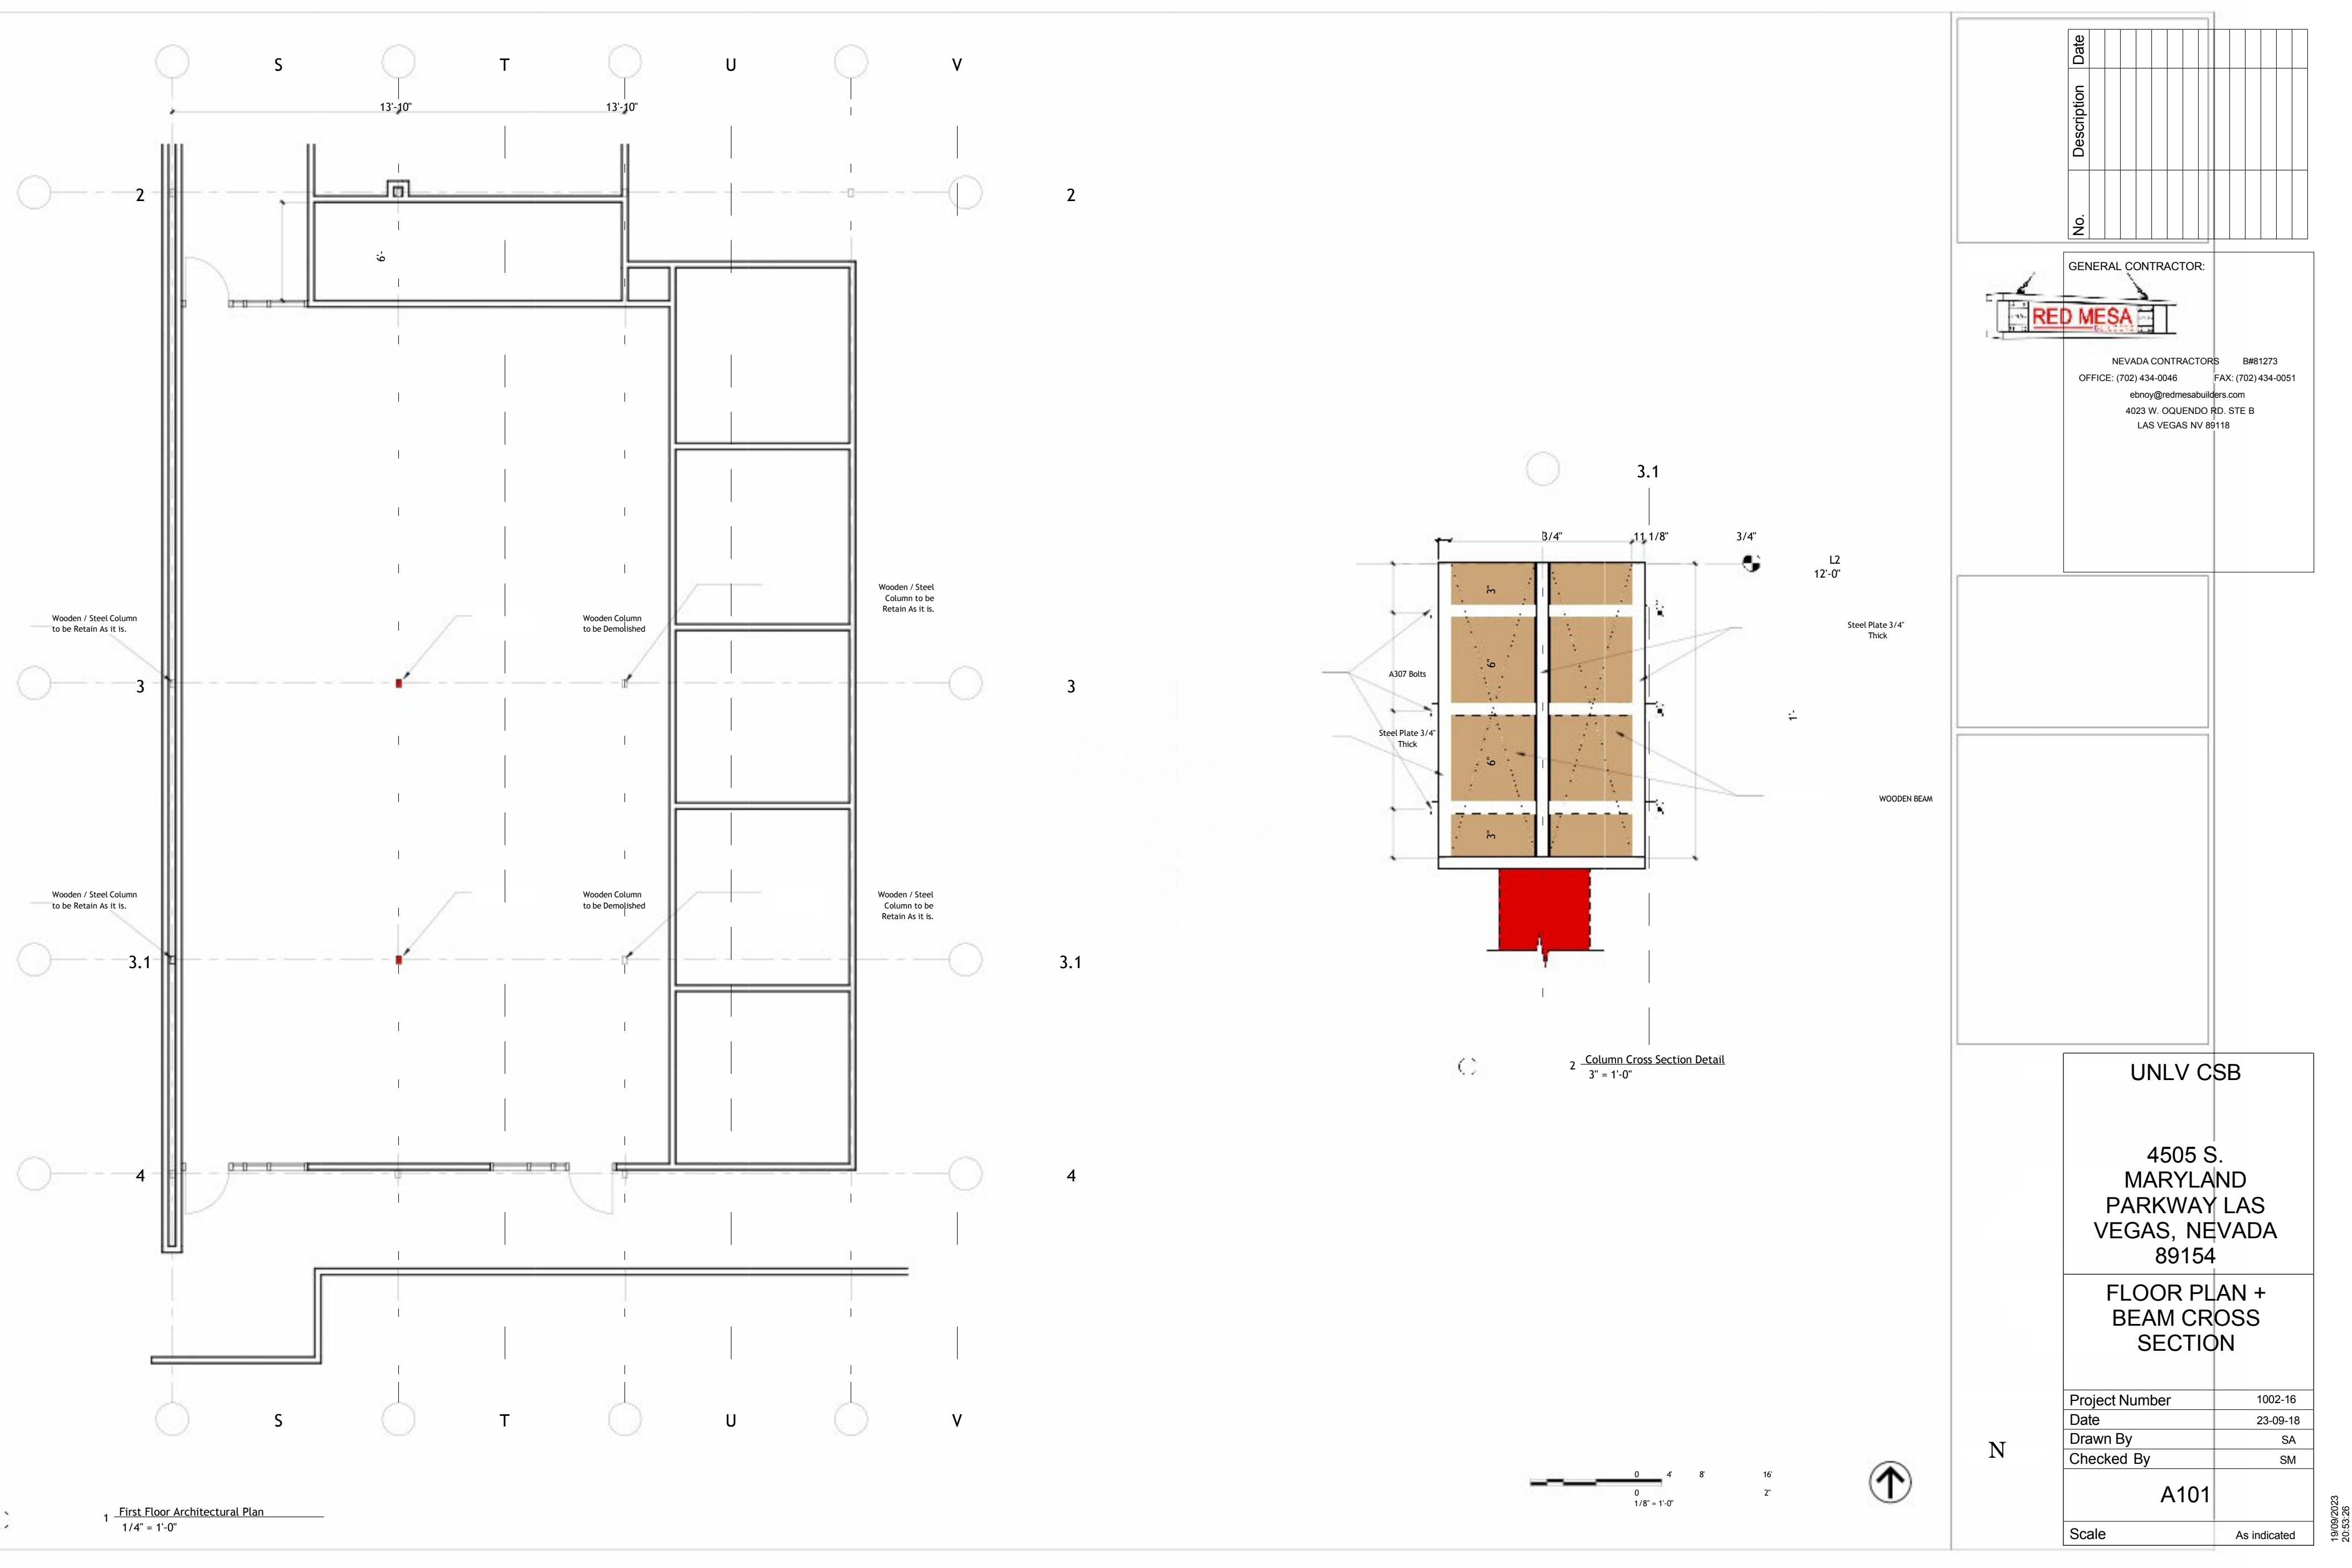
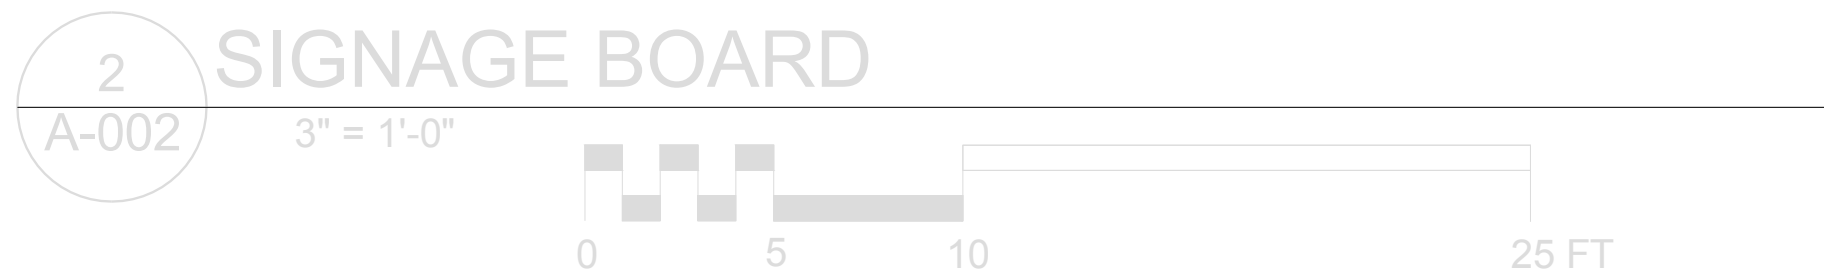




[illegible]

GENERAL CONTRACTOR:



NEVADA CONTRACTORS B#81273 OFFICE
(702) 434-0046 FAX: (702) 434-0046

ebony@redmesabuilders.com

4023 W. OQUENDO RD. STE B
LAS VEGAS NV 89118

SIGN & STAMP:

NOTES:

CLARK COUNTY

DFS 2900 N TORREY
PINES TENANT
IMPROVEMENTS

PROJECT IDENTIFICATION

SINAGE BOARD DRAWING

Project Number	RP.B0919050B
----------------	--------------

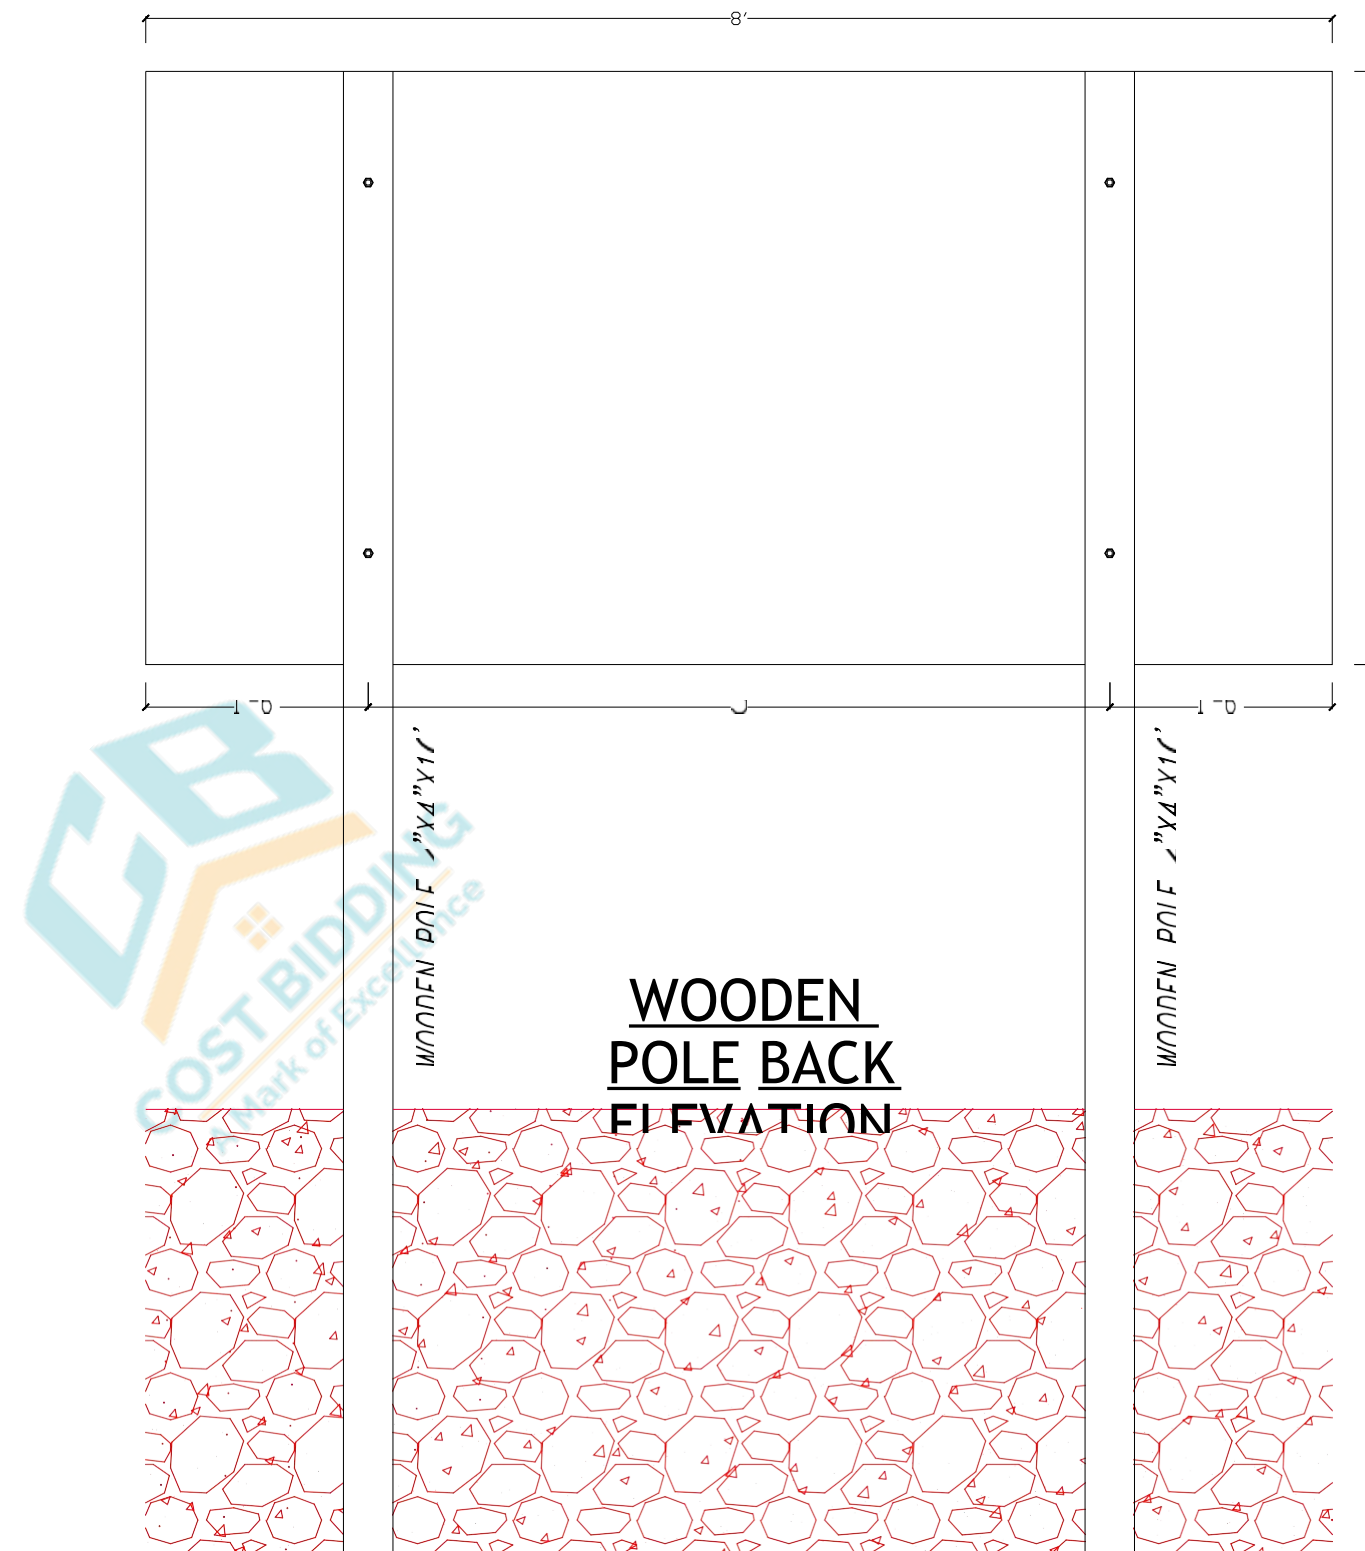
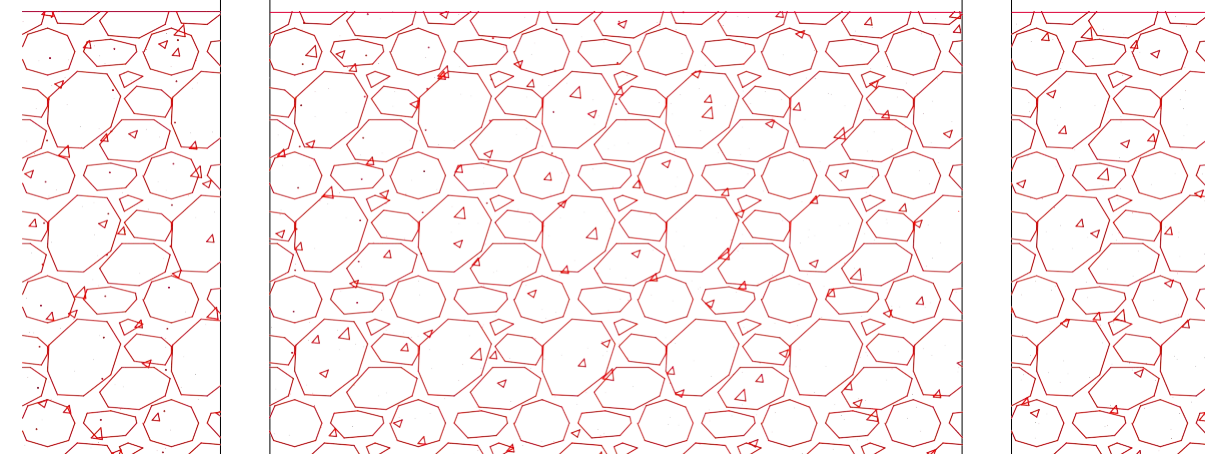
Date	08 September, 2023
------	--------------------

Drawn By	SA
----------	----

Checked By	SM
------------	----

A-001

Scale	3" = 1'-0"
-------	------------

[illegible]

NEVADA CONTRACTORS B#81273 OFFICE:
(702) 434-0046 FAX: (702) 434-0051

ebony@redmesabuilders.com

4023 W. OQUENDO RD. STE B
LAS VEGAS NV 89118

NOTES:

DFS 2900 N TORREY PINES TENANT IMPROVEMENTS

PROJECT IDENTIFICATION

SIGNAGE BOARD FRONT
& BACK ELEVATION
DRAWING

Checked By	SM
------------	----

A-003

Scale $1\frac{1}{2}" = 1'-0"$

— 2-1C2MMx1C2MM
(4"x4") WCCF FCST

— 2-1C2MMx1C2MM
(4"x4") WCCF FCST

SECTION A-A	
Project Number	RP.B0919050B
Date	08 September, 2023
Drawn By	SA
Checked By	SM
A-004	
Scale	$1\frac{1}{2}'' = 1'-0''$

[illegible]

OWNER:



CITY OF LAS VEGAS

GENERAL CONTRACTOR:



RED MESA
BUILDERS

LICENSE NUMBER : B#81273

SHOP DRAWINGS DATE: 04 January, 2024

SIGN: _____

NOTES:

LAS VEGAS

VETERANS MEMORIAL L.S.C.
RESTROOM REMODEL

PROJECT IDENTIFICATION

SINAGE BOARD DRAWING

Project Number	MWA73
Date	04 January, 2021
Drawn By	MA
Checked By	SA

A-001

Scale 3" = 1'-0"



Project Number	MWA739
Date	04 January, 2024
Drawn By	MA
Checked By	SA
A-002	
Scale	1-1/2" = 1'-0"

 CITY OF LAS VEGAS

**VETERANS MEMORIAL L.S.C. RESTROOM
REMODEL**

CONSTRUCTED BY:

RED MESA
BUILDERS

PROJECT COMPLETION DATE:
SECOND QUARTER 2024

RED MESA BUILDERS LIC B#81273 | 702.0434.0046

0 6" 1'-0" 2'-0"

8'

4'

6'

WOODEN POLE 4" X 4" X 1'

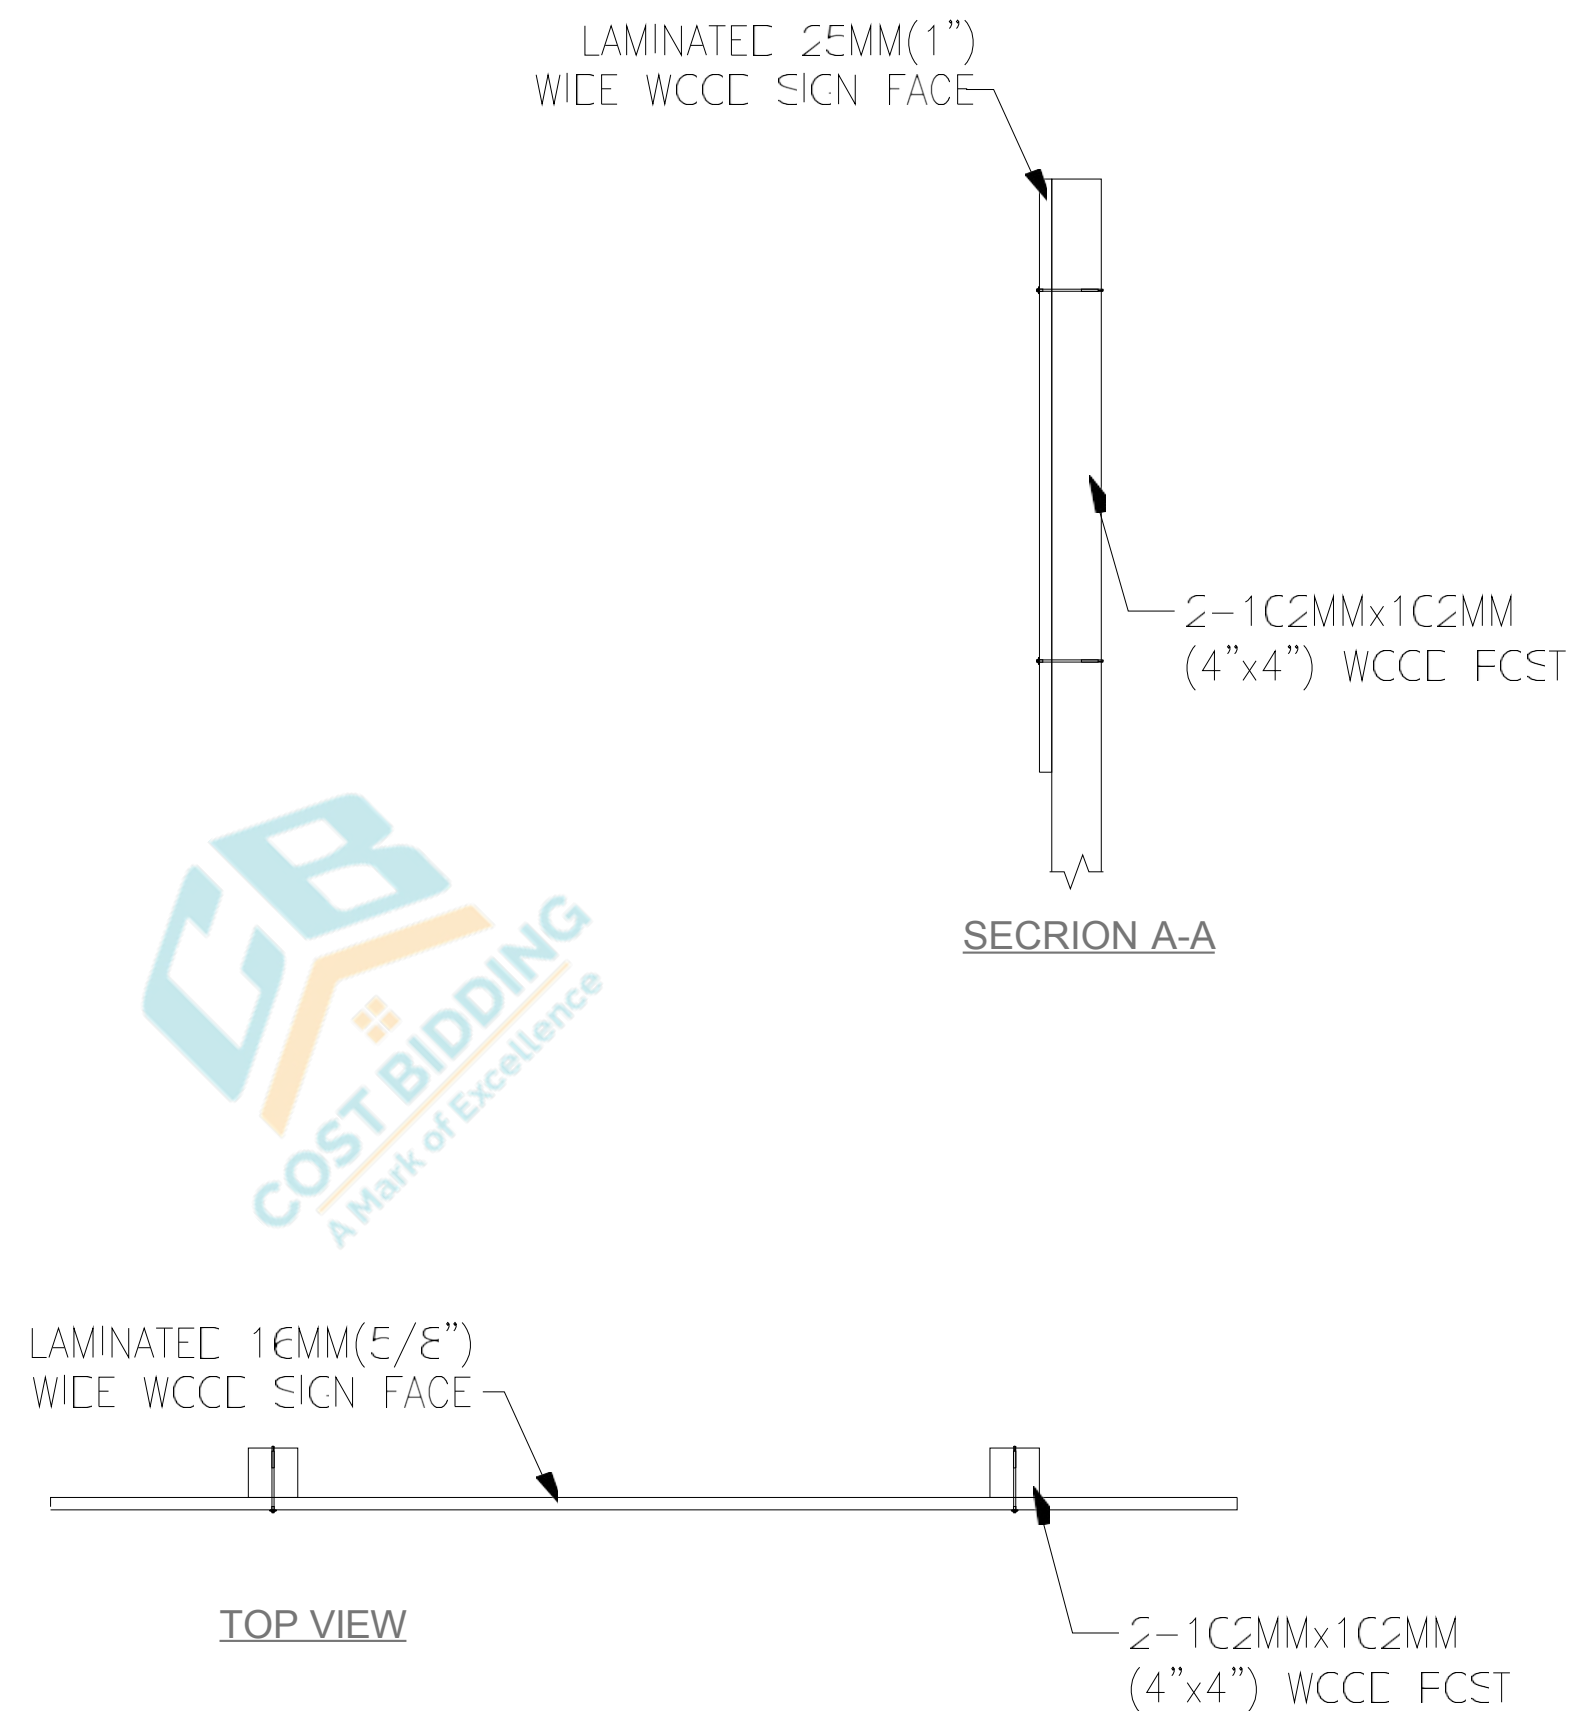
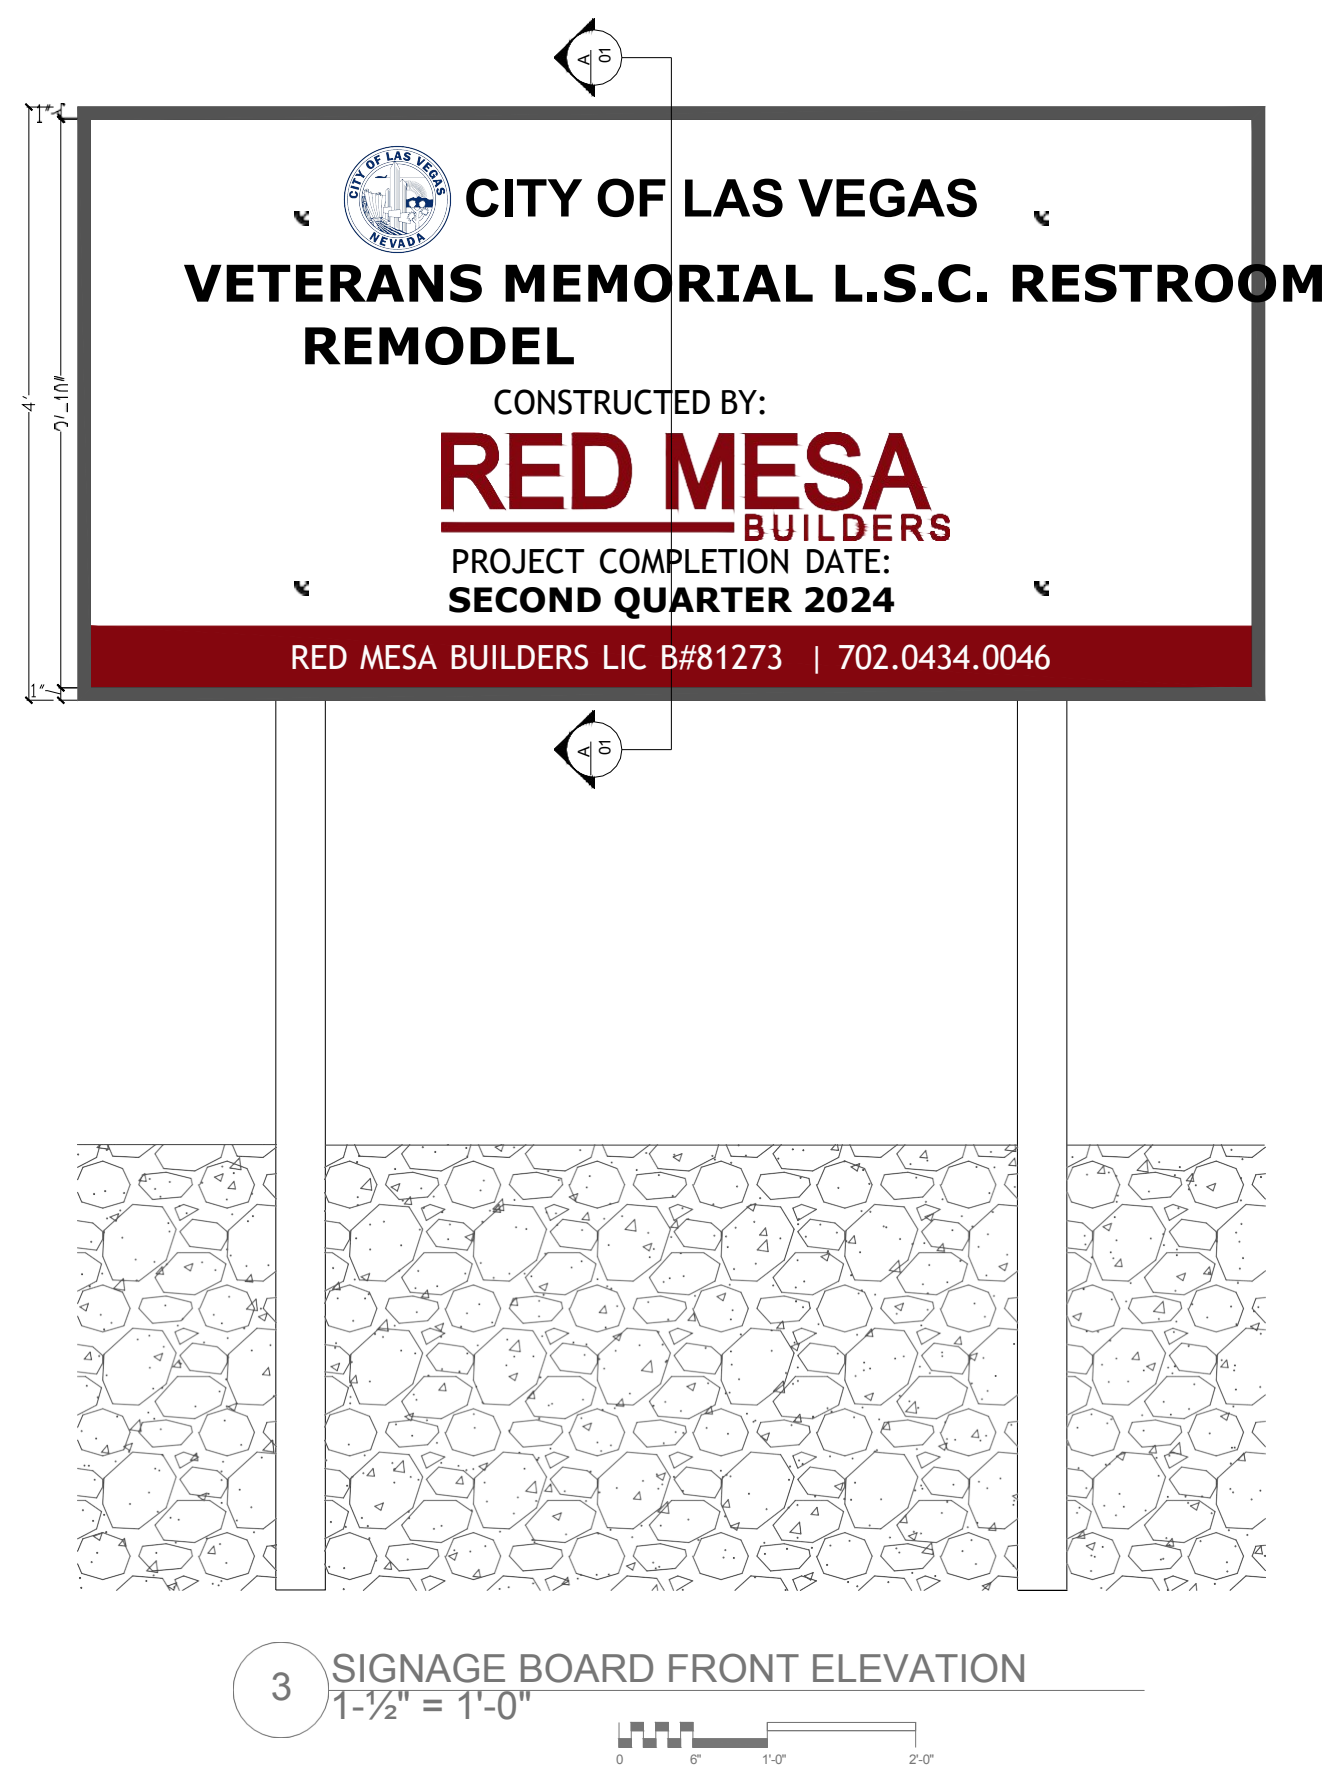
WOODEN POLE 4" X 4" X 1'

WOODEN
POLE BACK
ELEVATION

COST BIDDING
Mark of Excellence

0 6" 1'-0" 2'-0"

Scale	1-1/2" = 1'-0"
-------	----------------

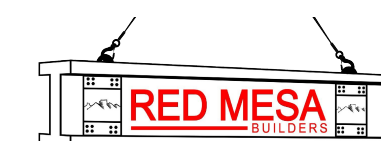
[illegible]

OWNER:



CITY OF LAS VEGAS

GENERAL CONTRACTOR:



LICENSE NUMBER : B#81273

SHOP DRAWINGS DATE: 04 January, 2024

SIGN:

NOTES:

LAS VEGAS

VETERANS MEMORIAL L.S.C.
RESTROOM REMODEL

PROJECT IDENTIFICATION

SECTION A-A

Project Number	MWA739
----------------	--------

Project Number	MWA739
Date	04 January, 2024

Drawn By	MA
----------	----

Checked By	SA
------------	----

A-004

Scale	1-1/2" = 1'-0"
-------	----------------